



Ce document est la propriété d'OBSTA. Il ne peut être reproduit ou communiqué à des tiers sans son autorisation. This drawing is the property of OBSTA. This document cannot be reproduced, copied or communicated with third parties without the authorization of OBSTA.

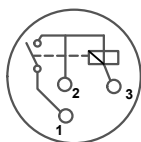

Photocell  
P/N:100752

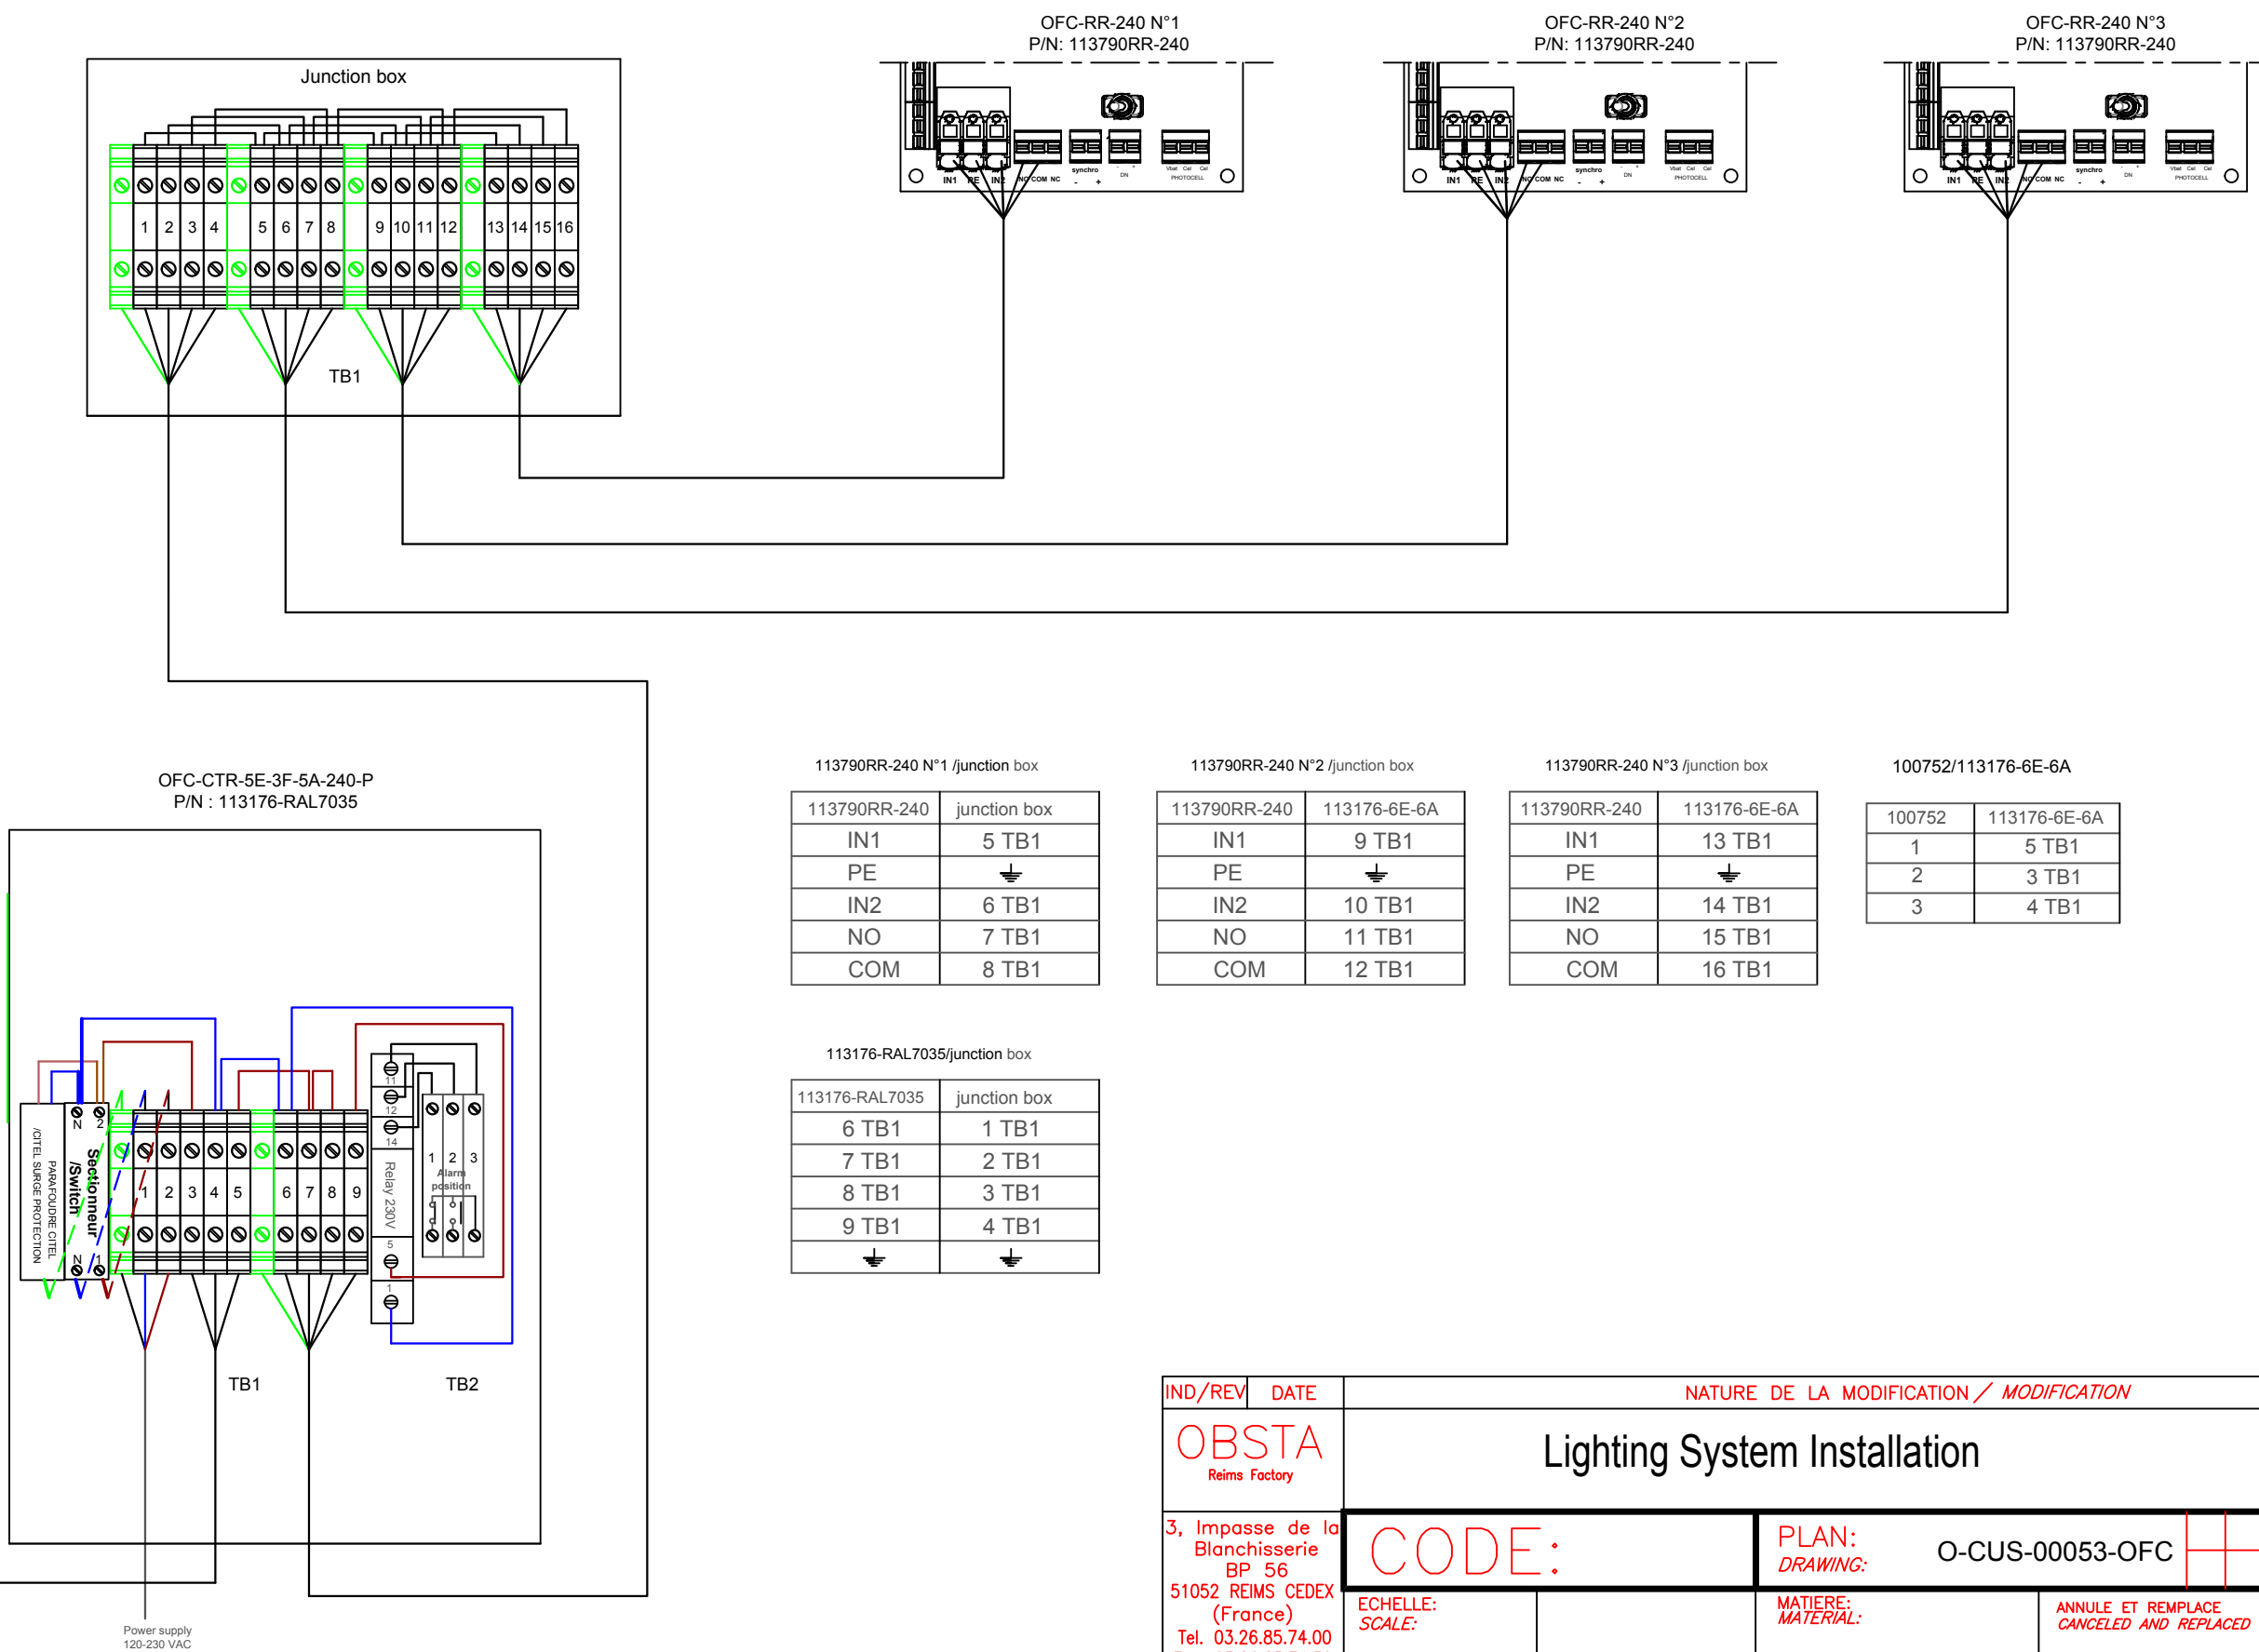

113790RR-240 N°1 /junction box

113790RR-240	junction box
IN1	5 TB1
PE	⏏
IN2	6 TB1
NO	7 TB1
COM	8 TB1

113790RR-240 N°2 /junction box

113790RR-240	113176-6E-6A
IN1	9 TB1
PE	⏏
IN2	10 TB1
NO	11 TB1
COM	12 TB1

113790RR-240 N°3 /junction box

113790RR-240	113176-6E-6A
IN1	13 TB1
PE	⏏
IN2	14 TB1
NO	15 TB1
COM	16 TB1

100752/113176-6E-6A

100752	113176-6E-6A
1	5 TB1
2	3 TB1
3	4 TB1

113176-RAL7035/junction box

113176-RAL7035	junction box
6 TB1	1 TB1
7 TB1	2 TB1
8 TB1	3 TB1
9 TB1	4 TB1
⏏	⏏

IND/REV	DATE	NATURE DE LA MODIFICATION / MODIFICATION													
OBSTA Reims Factory		Lighting System Installation													
3, Impasse de la Blanchisserie BP 56 51052 REIMS CEDEX (France) Tel. 03.26.85.74.00 Fax. 03.26.85.74.30		CODE:			PLAN: DRAWING:		O-CUS-00053-OFC								
REPERE DESSIN REFERENCE DRAWING:		DESSEIN PAR: DESIGNED BY:		DATE:		VERIFIE PAR: CHECKED BY:		DATE:		APPROUVE PAR: APPROVED BY:		DATE:		VISA:	
.DWG		R.PELLEGRINO		29/10/19						H.BURGAUD		29/10/19			

ANNULE ET REMPLACE  
CANCELED AND REPLACED