


113956-RW + 2 x 113905 + 2 x 113946 + 1 x 100755 + 1 x 113792
2 cables

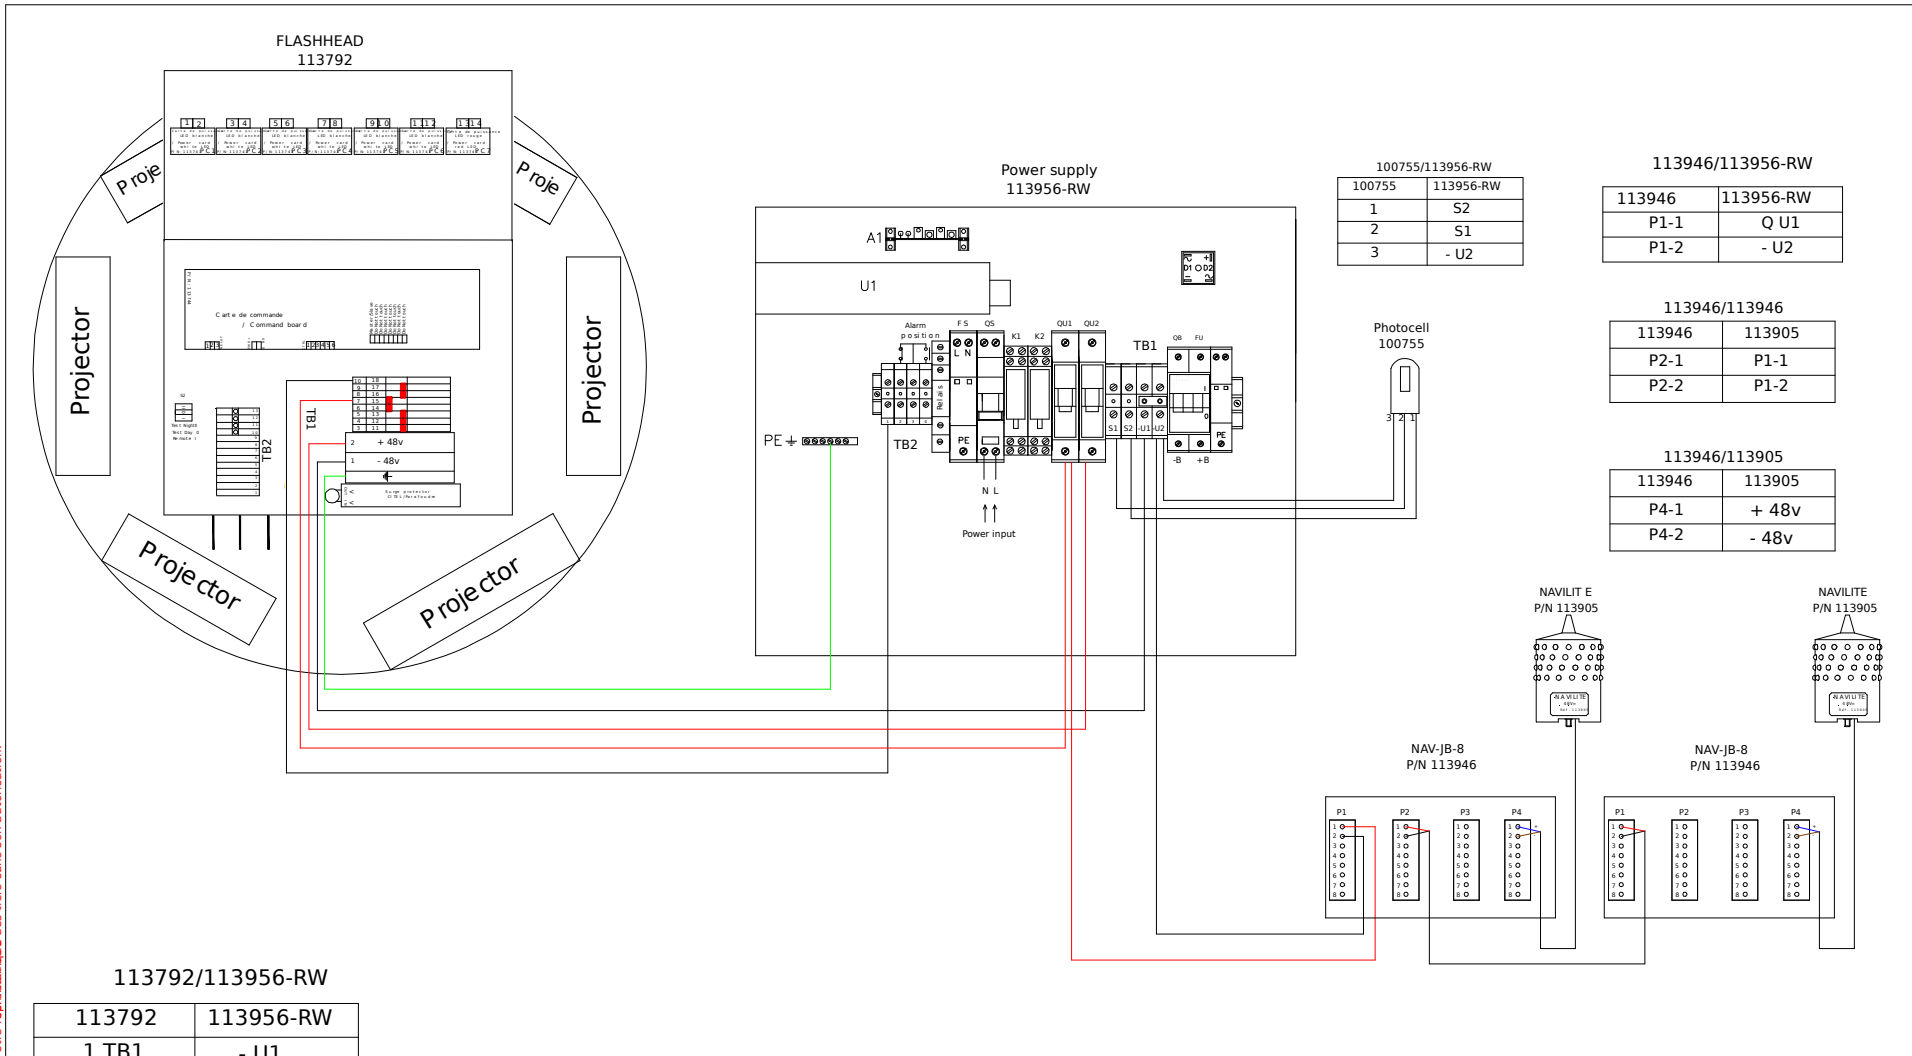

100755	113956-RW
1	S2
2	S1
3	- U2

113946/113956-RW	
113946	113956-RW
P1-1	Q U1
P1-2	- U2

113946/113946	
113946	113905
P2-1	P1-1
P2-2	P1-2

113946/113905	
113946	113905
P4-1	+ 48v
P4-2	- 48v

113792/113956-RW	
113792	113956-RW
1 TB1	- U1
2 TB1	QU2
7 TB1	QU1
10 TB1	1 TB2

This drawing is the property of OBSTA. This document is not to be copied or communicated with third parties without the authorization of OBSTA. Ce document est la propriété d'OBSTA. Il ne peut être reproduit ou communiqué à des tiers sans son autorisation.

IND/REV	DATE	NATURE DE LA MODIFICATION / MODIFICATION					
OBSTA Reims Factory		Typical Lighting System Installation					
3, Impasse de la Blanchisserie BP 56 51052 REIMS CEDEX (France) Tel. 03.26.85.74.00 Fax. 03.26.85.74.30		CODE:		PLAN: DRAWING:		O-CUS-00157-OFI	
REFERE DESSIN REFERENCE DRAWING:		ECHELLE: SCALE:		MATIERE: MATERIAL:		ANNULE ET REMPLACE CANCELED AND REPLACED	
DESSINE PAR: DESIGNED BY:		DATE:		VERIFIE PAR: CHECKED BY:		APPROUVE PAR: APPROVED BY:	
R.PELLEGRINO		19/03/21		H.BURGAUD		29/03/21	
VISA:							