


113956-RW + 2 x 113905 + 2 x 113946 + 1 x 100755 + 113792

1 cable

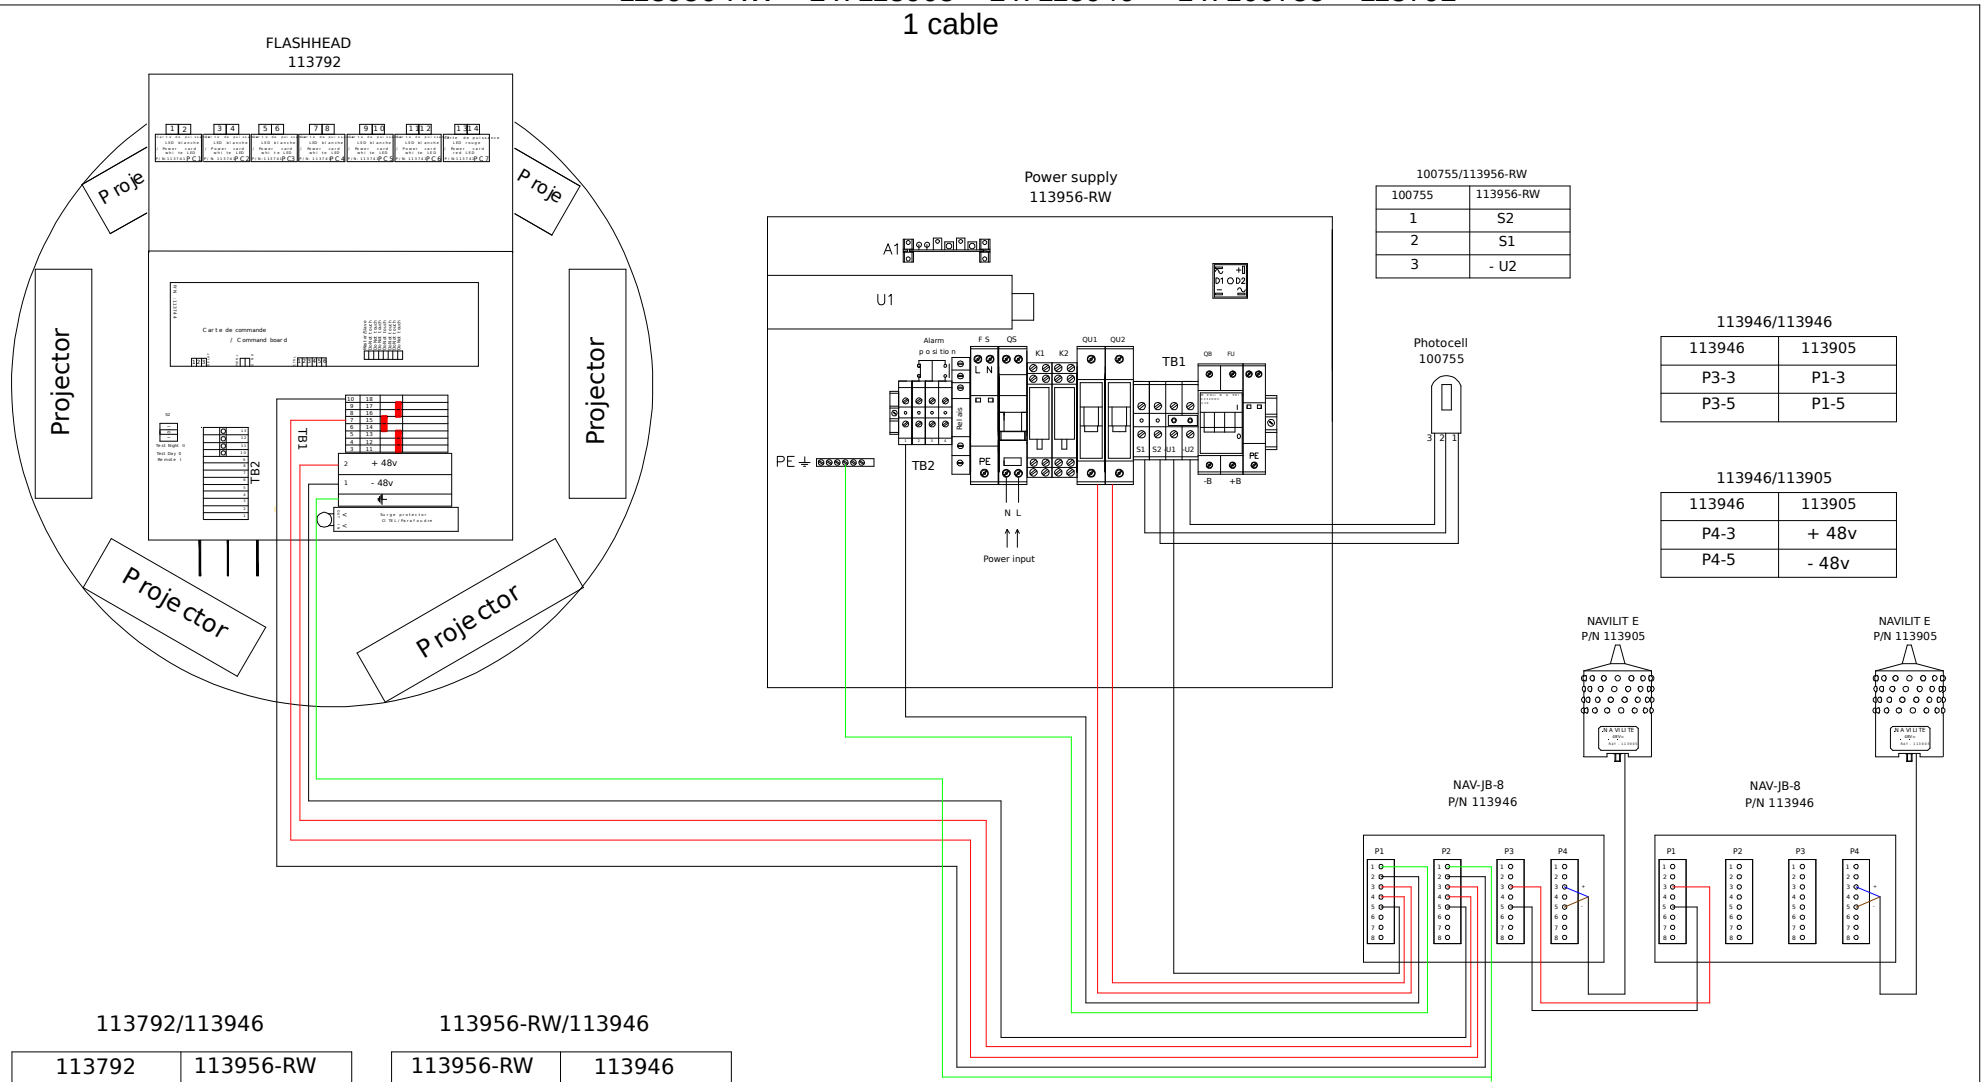

100755	113956-RW
1	S2
2	S1
3	- U2

113946/113946	
113946	113905
P3-3	P1-3
P3-5	P1-5

113946/113905	
113946	113905
P4-3	+ 48v
P4-5	- 48v

113792/113946

113792	113956-RW
1 TB1	P2-5
2 TB1	P2-4
7 TB1	P2-3
10 TB1	P2-2
⏚	P2-1

113956-RW/113946

113956-RW	113946
- U1	P1-5
QU2	P1-4
QU1	P1-3
1 TB2	P1-2
⏚	P1-1

IND/REV	DATE	NATURE DE LA MODIFICATION / MODIFICATION	
OBSTA Reims Factory		Typical Lighting System Installation	
3, Impasse de la Blanchisserie BP 56 51052 REIMS CEDEX (France) Tel. 03.26.85.74.00 Fax. 03.26.85.74.30		CODE:	PLAN: O-CUS-00162-OFI
ECHELLE: SCALE:		MATIERE: MATERIAL:	ANNULE ET REMPLACE CANCELED AND REPLACED
REPERE DESSIN REFERENCE DRAWING:	DESSINE PAR: DESIGNED BY: R.PELLEGRINO	DATE: 06/04/21	VERIFIE PAR: CHECKED BY:
		DATE:	APPROUVE PAR: APPROVED BY: H.BURGAUD
		DATE: 06/04/21	VISA: